

RURAL MUNICIPALITY OF PROGRESS NO. 351

BYLAW NO. 04/2011

A BYLAW TO AMEND BYLAW NO. 88-4, A BYLAW CONCERNING THE ERECTION OF HIGHWAY TRAFFIC SIGNS

The Council of the Municipality of Progress No. 351 in the Province of Saskatchewan enacts as follows:

1. Bylaw No. 88-4 shall be amended as follows:
 - a.) A sign containing the word "Stop" shall be erected at the intersection of the roadway at the location shown below:

| Location of Intersection | Side of Road | Direction from Intersection | Facing traffic from |
|--------------------------|--------------|-----------------------------|---------------------|
| RGE 3244 & TWP 362 | South | East | South |
| RGE 3244 & TWP 362 | North | West | North |




[Signature]
Reeve

[Signature]

Administrator

CERTIFIED A TRUE COPY of Bylaw 04/2011
Read a 3rd time and adopted by resolution
of council this 10th day of August 2011.

[Signature]
Administrator

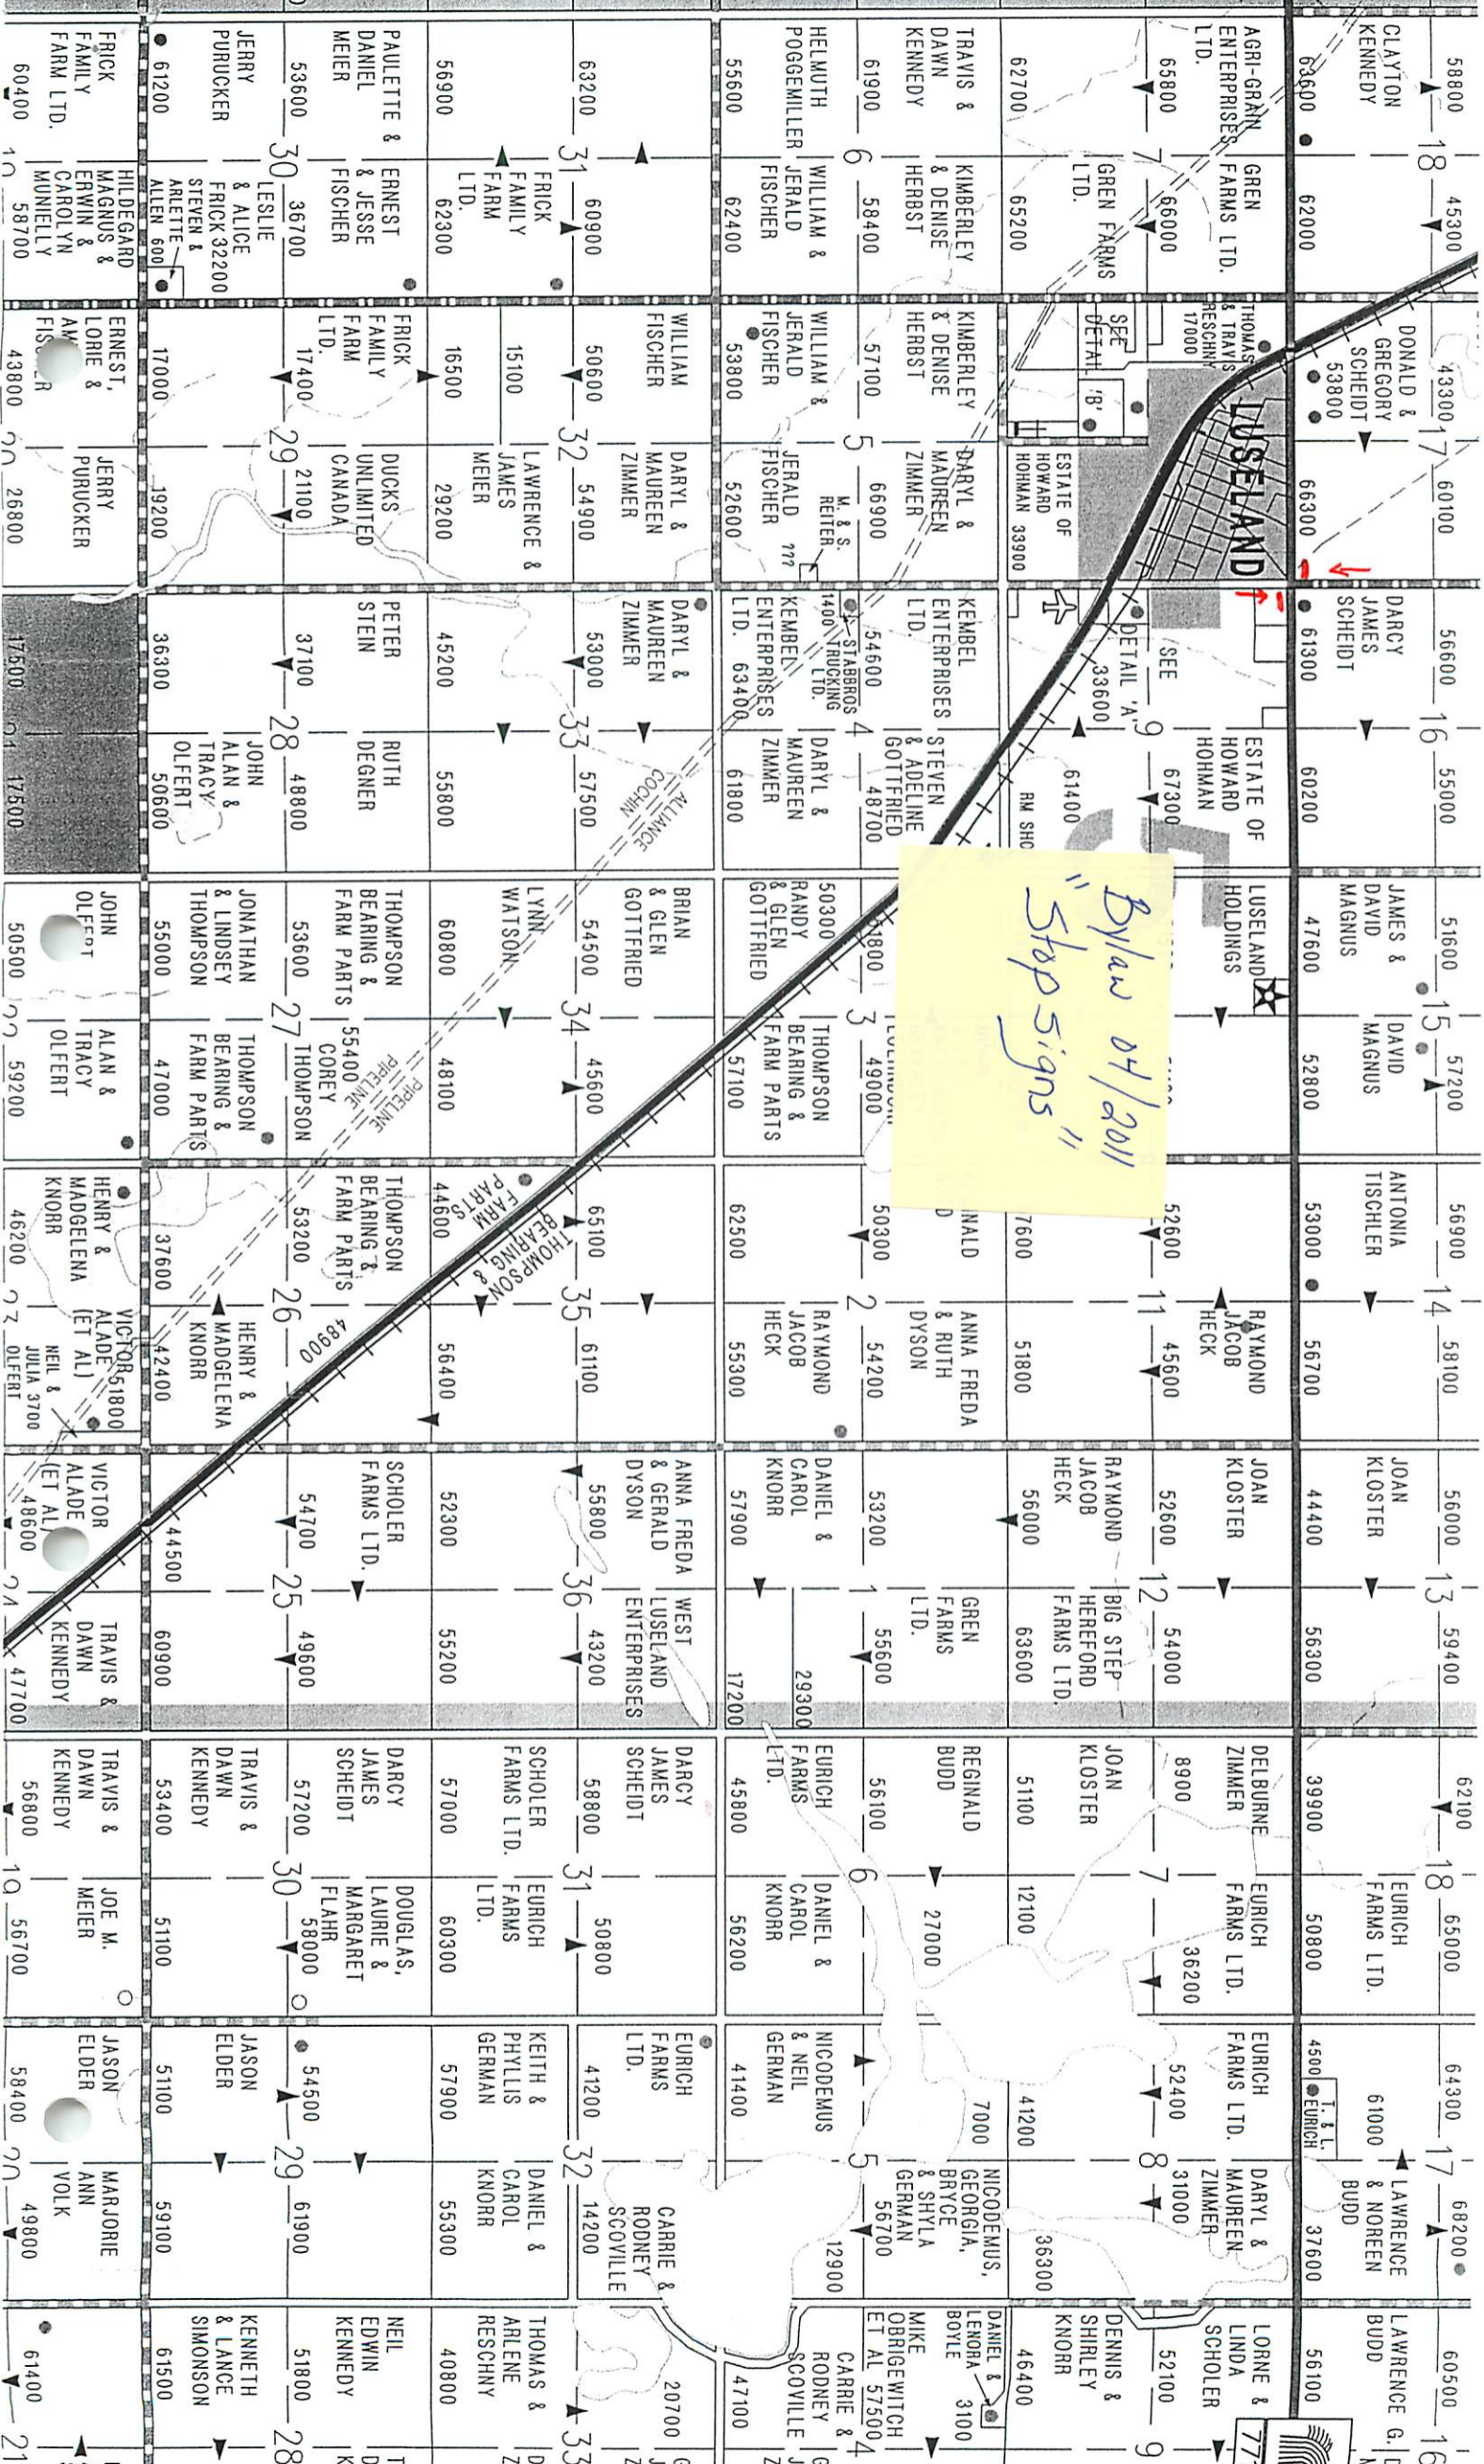

Bylaw 04/2011
Step Signs

